




SNEDE AA

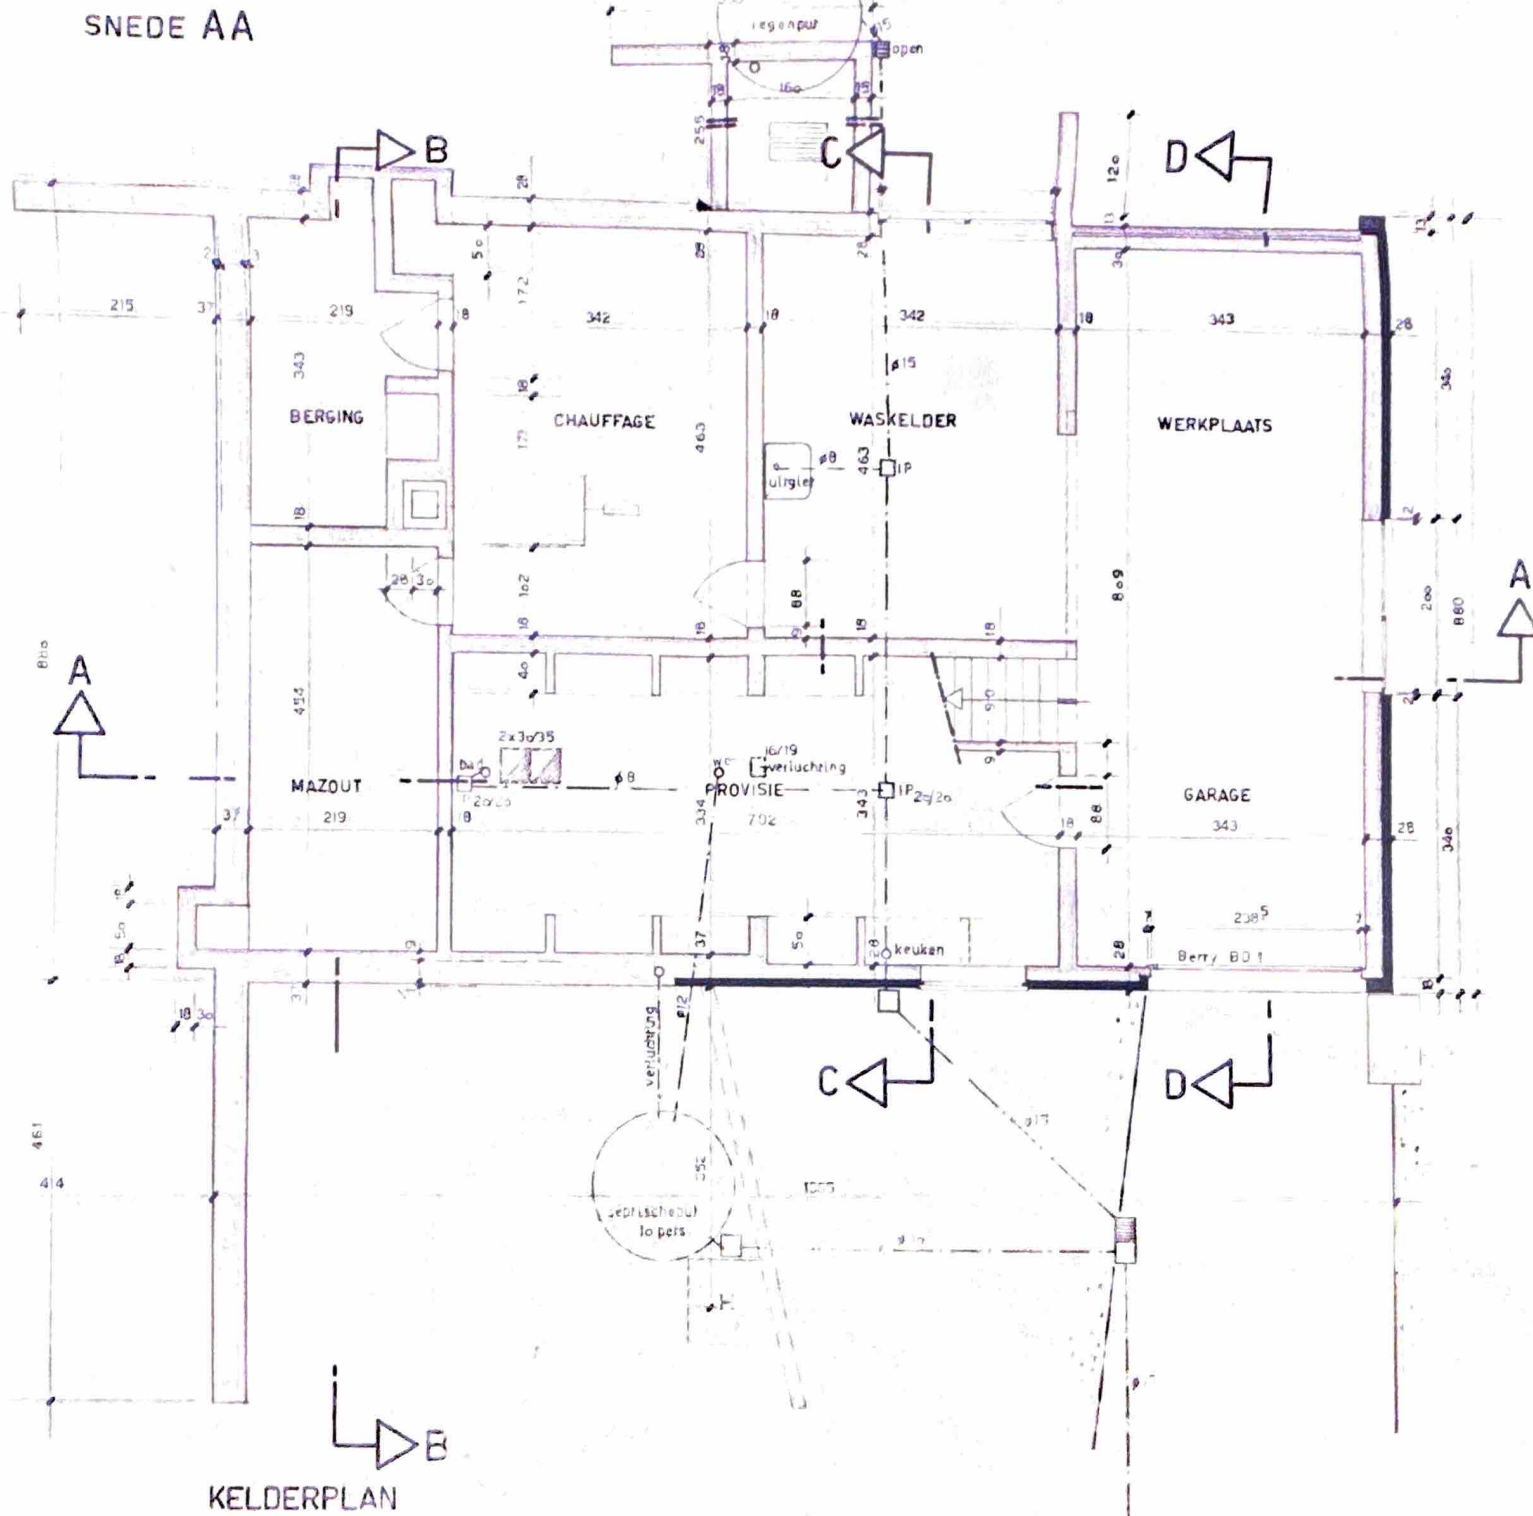

KELDERPLAN

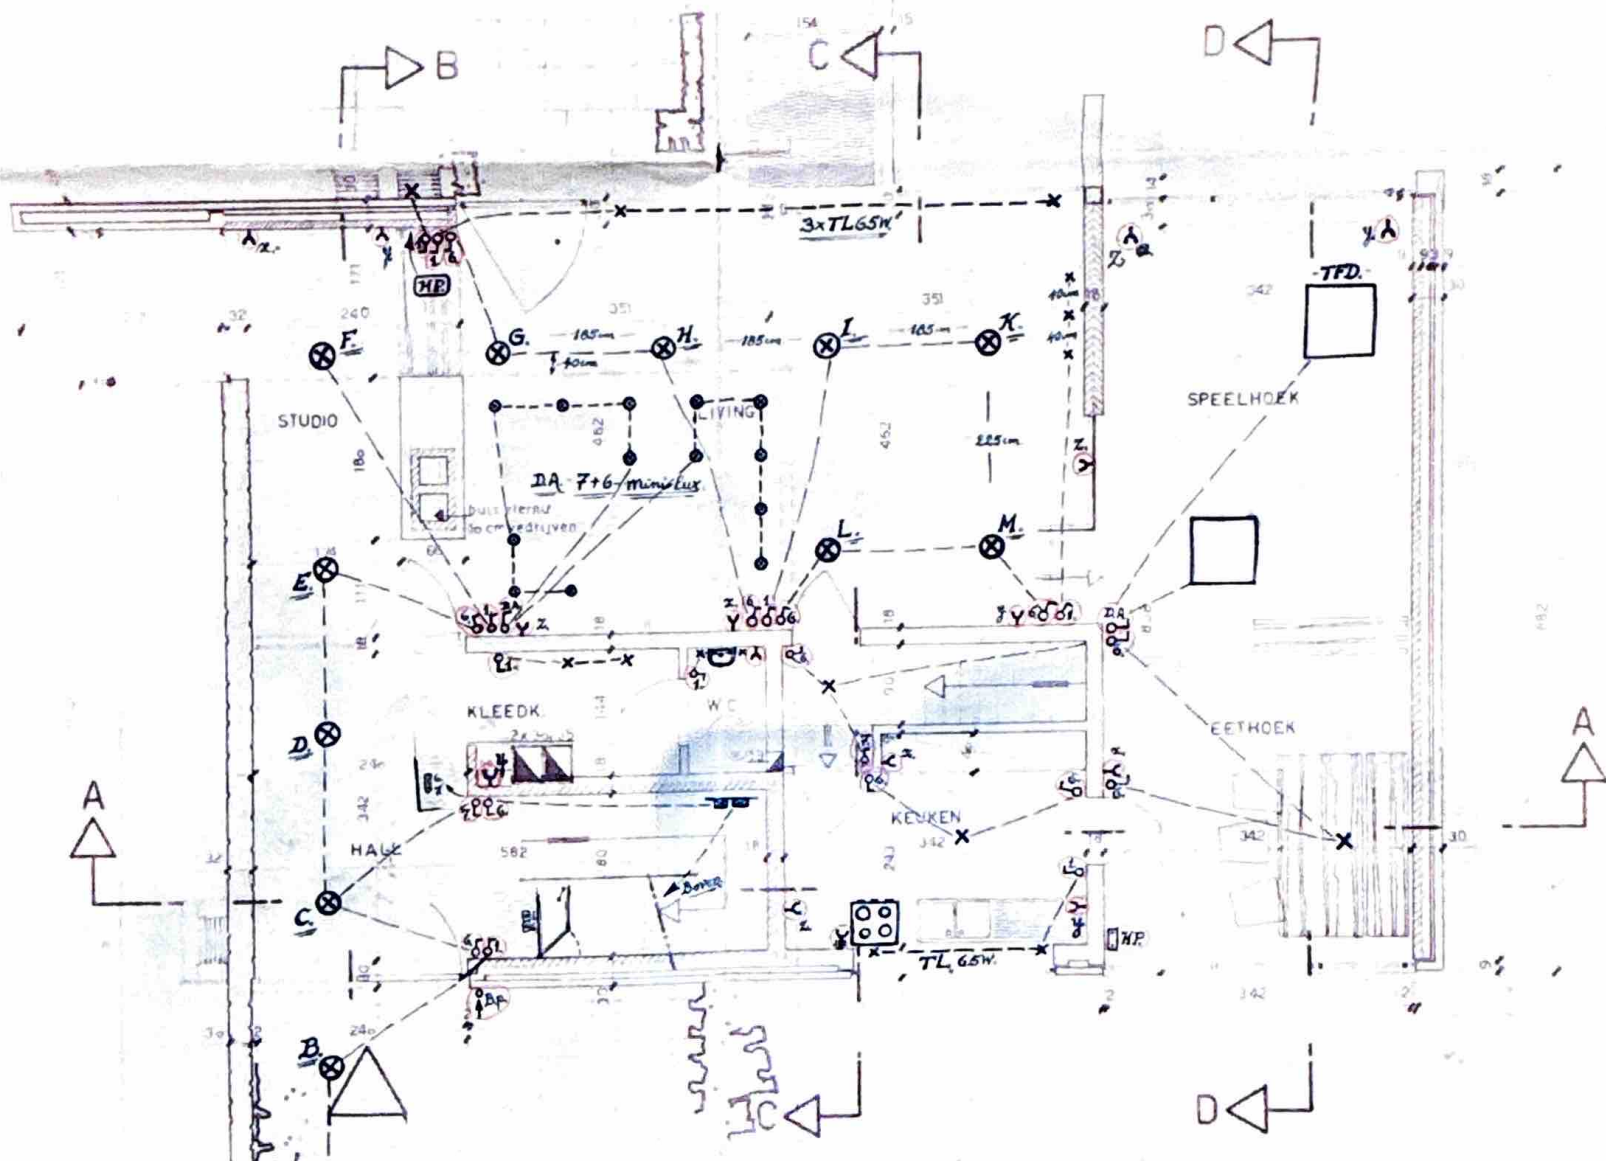

	1	6	7	DA	Pr
Hall -	1x	2x	1x	-	-
Alleen ruit	2x	-	-	-	2x
3x Living - Hall	1x	1x	-	1x	1x
" " - Balkon	1x	2x	-	-	1x
" " - Buurt	2x	1x	-	-	2x
Speelhoek	1x	2x	-	2x	4x
Eethoek	-	1x	-	-	1x
Keuken	1x	2x	-	-	3x
Kleedruimte	1x	1x	-	-	-
	9x	10x	2x	2x	14x

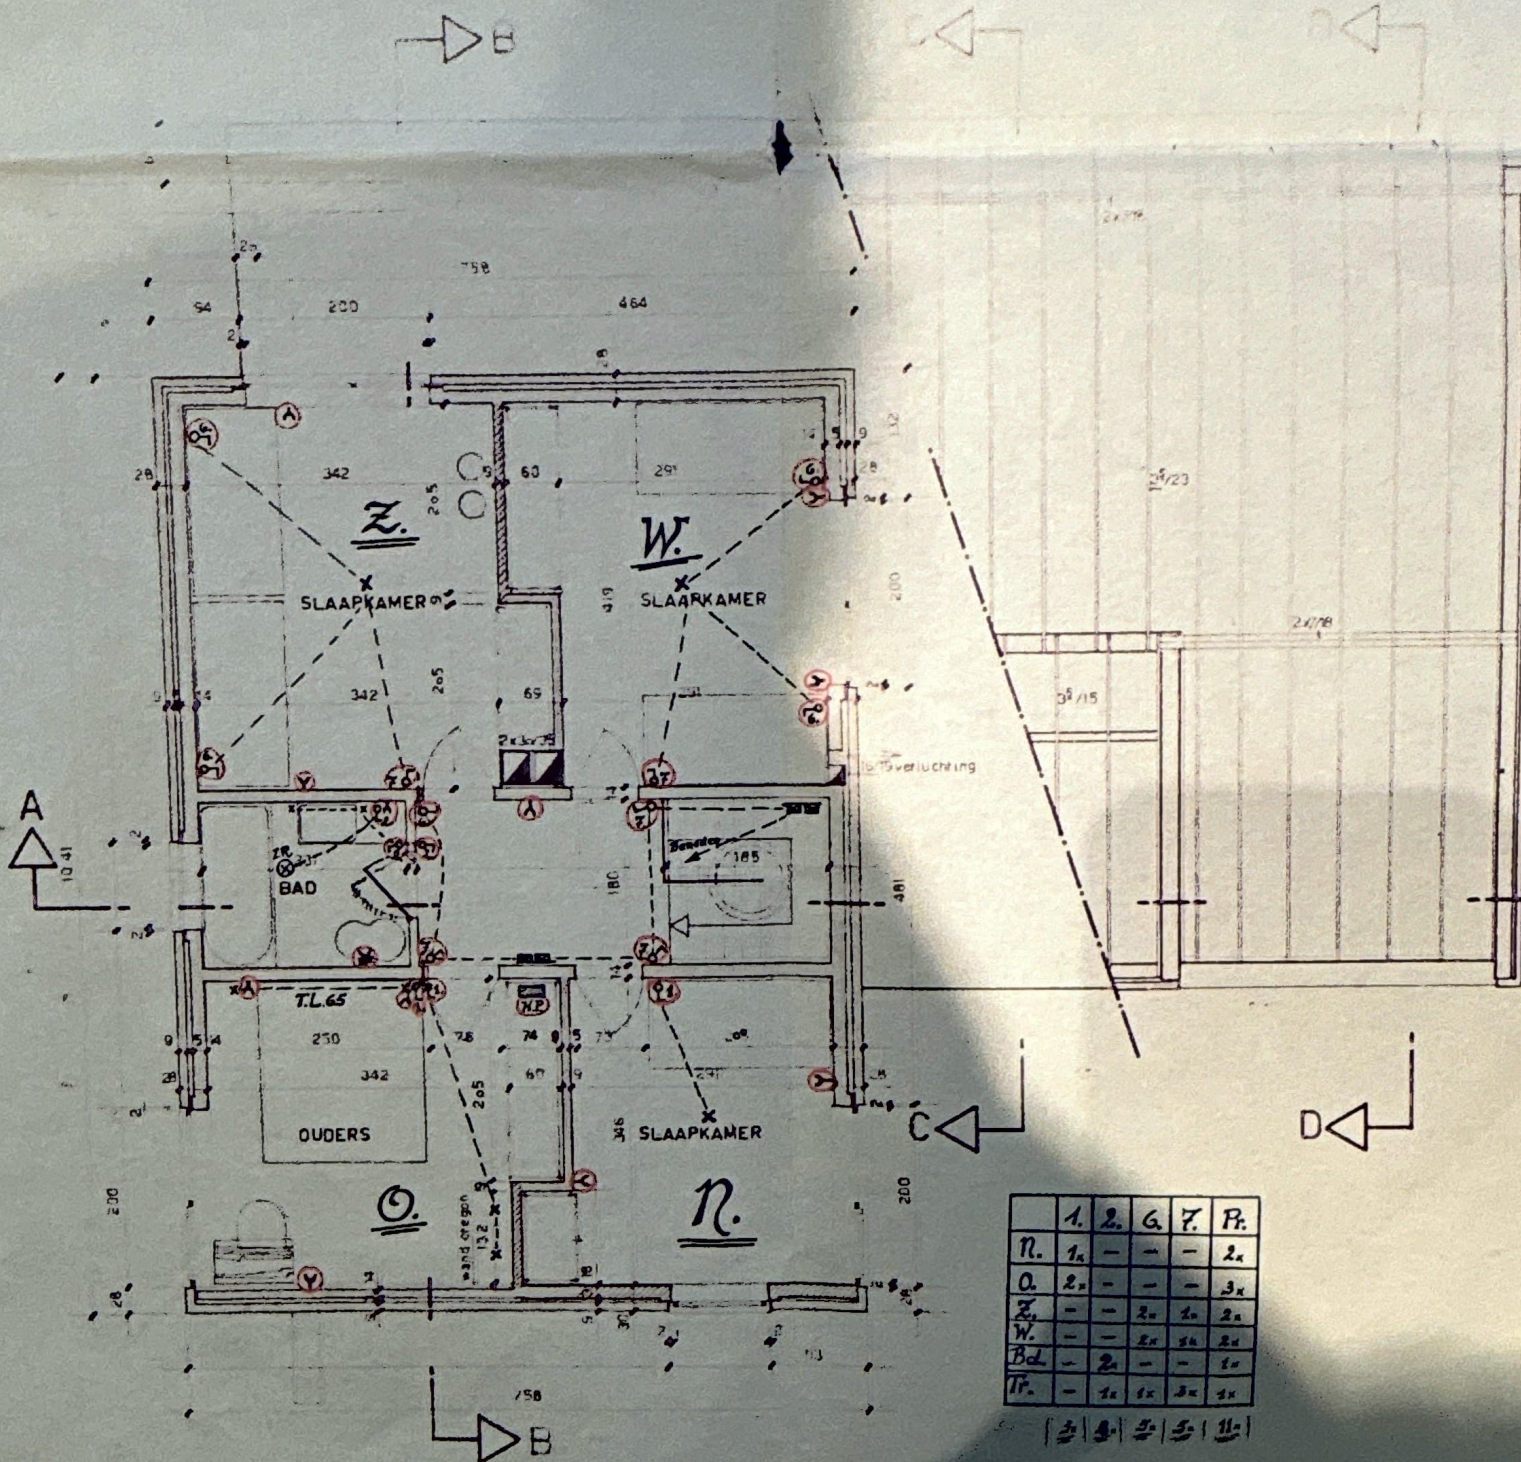

	1.	2.	6.	7.	Fr.
R.	1x	-	-	-	2x
O.	2x	-	-	-	3x
Z.	-	-	2x	1x	2x
W.	-	-	2x	2x	2x
Bd.	-	2x	-	-	3x
Tr.	-	1x	1x	3x	3x

| 3 | 4 | 5 | 5 | 11 |

VERDIEPING