


# OPMETINGSPLAN

**WESTERLO**  
**Afdeling 3**  
**Sectie A**  
**Nr. 349S4, 349T4, 349R4**

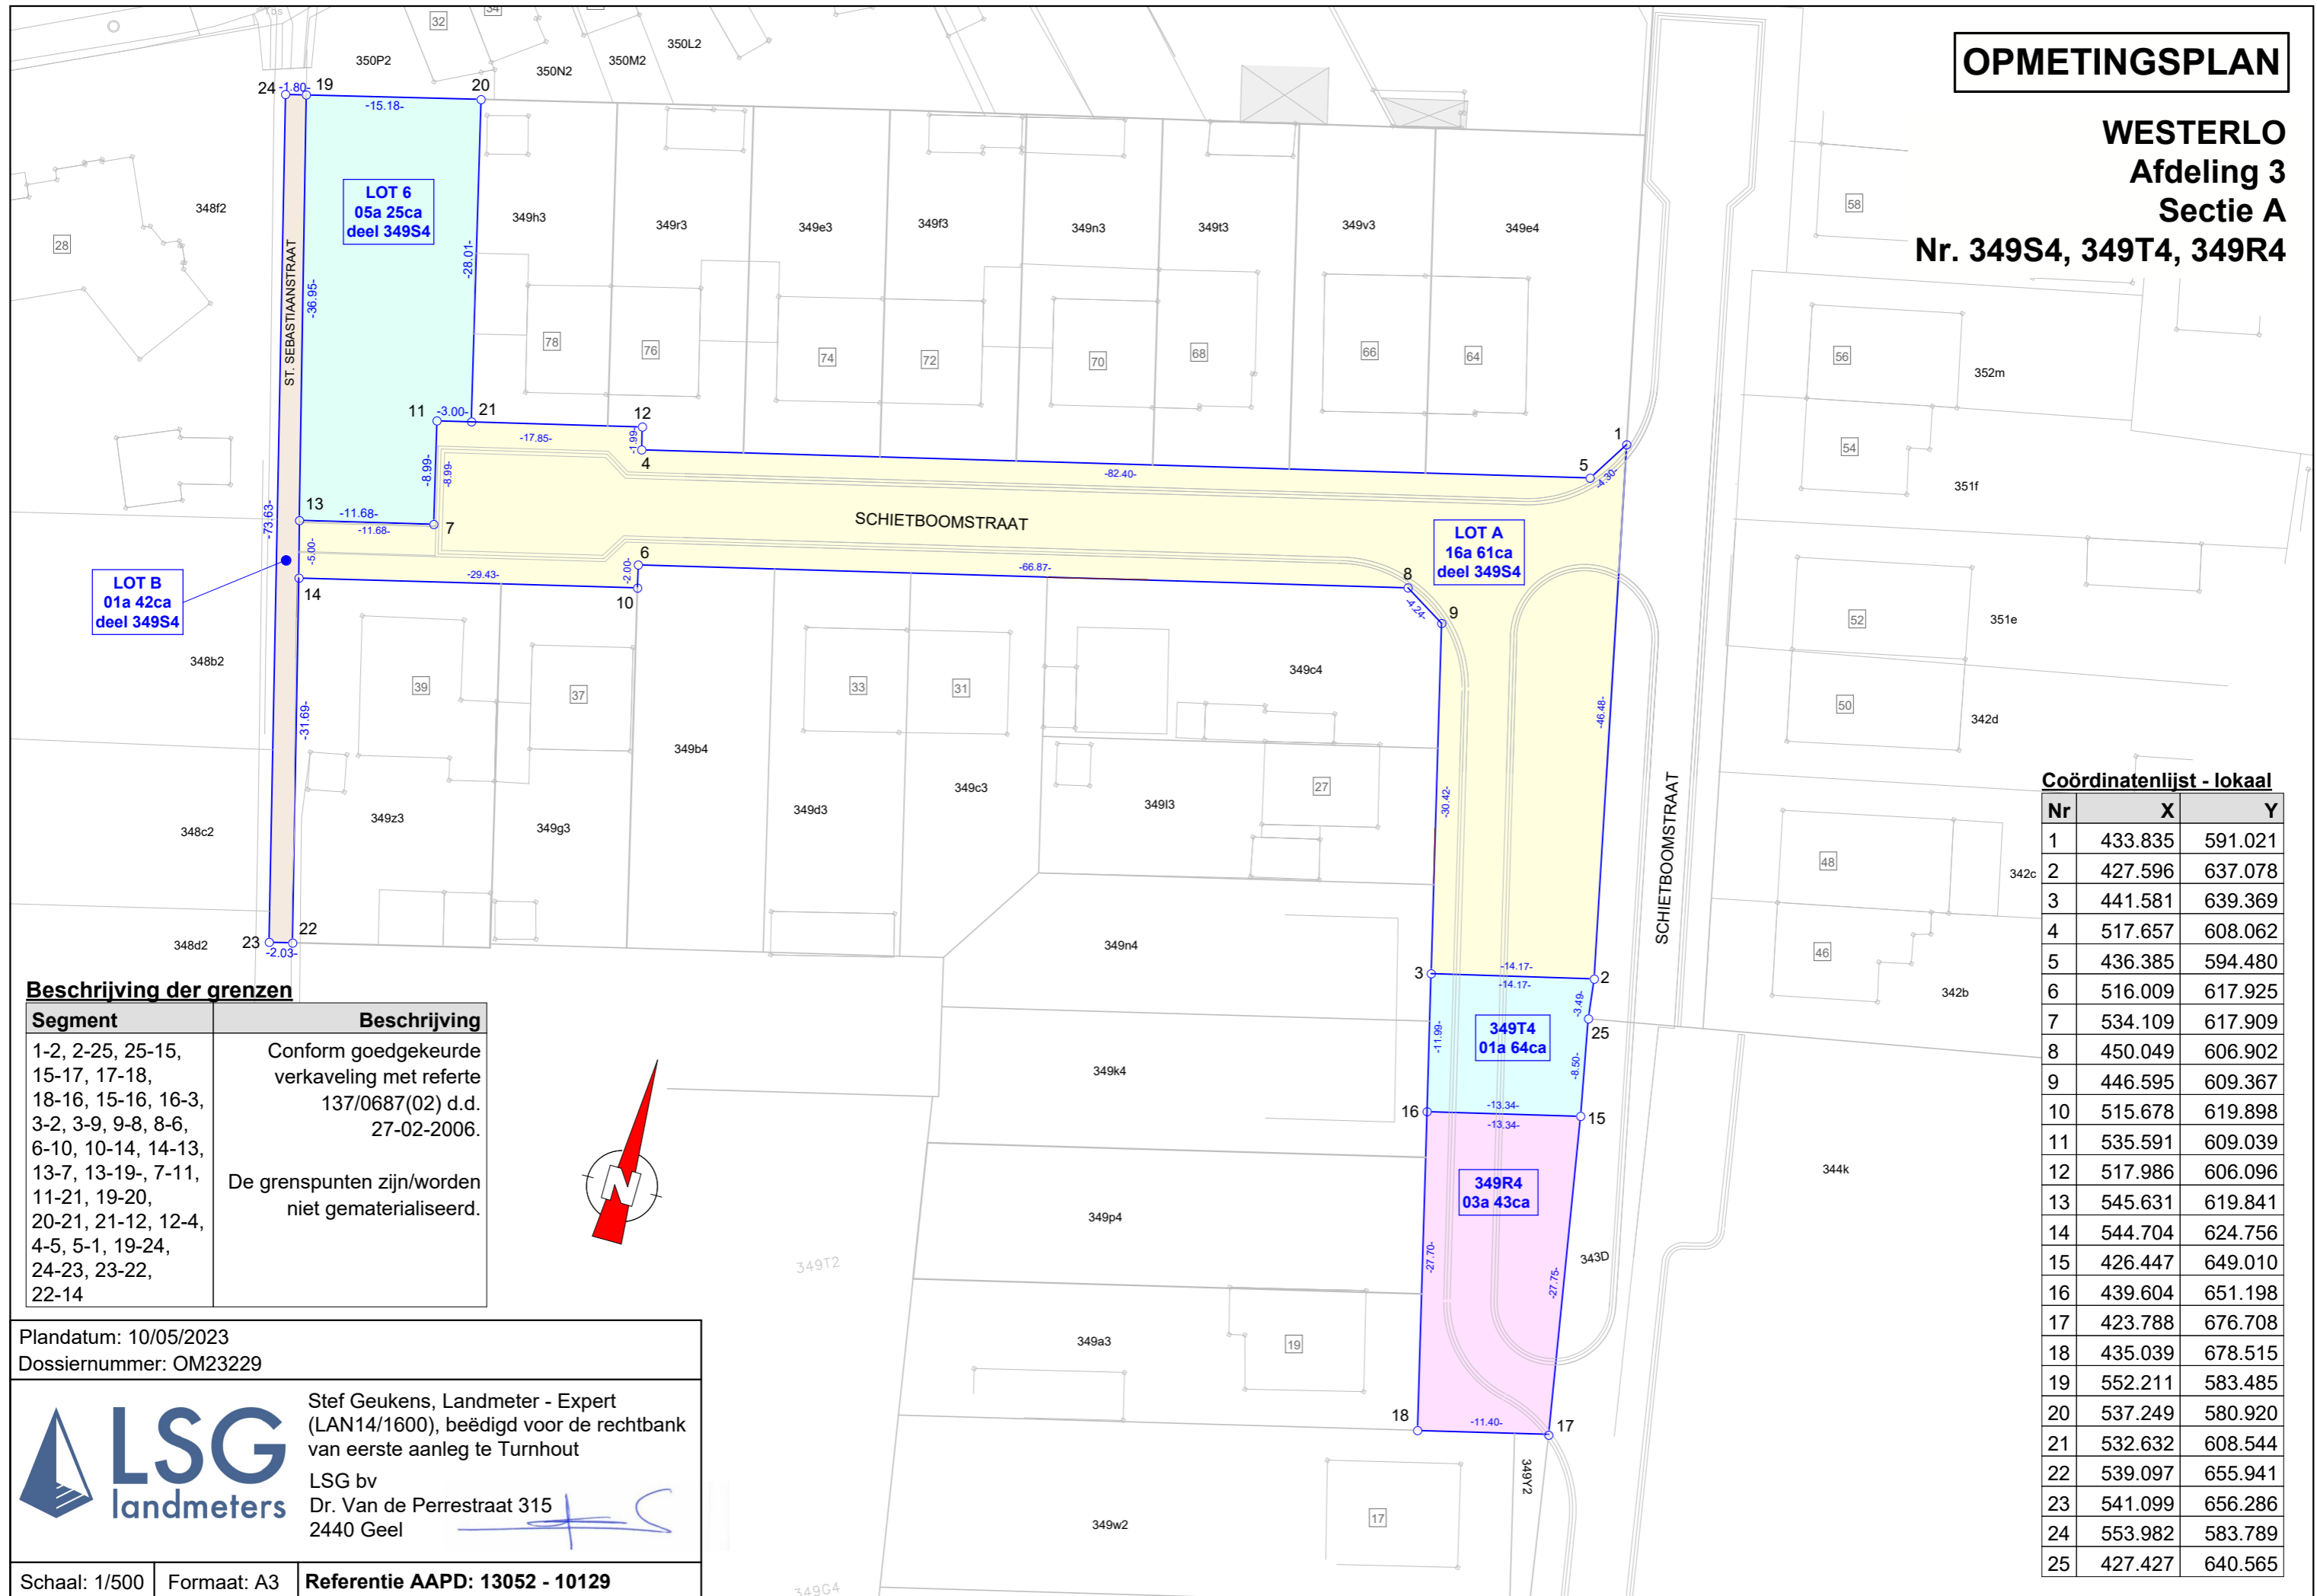

### Beschrijving der grenzen

Segment	Beschrijving
1-2, 2-25, 25-15, 15-17, 17-18, 18-16, 15-16, 16-3, 3-2, 3-9, 9-8, 8-6, 6-10, 10-14, 14-13, 13-7, 13-19-, 7-11, 11-21, 19-20, 20-21, 21-12, 12-4, 4-5, 5-1, 19-24, 24-23, 23-22, 22-14	Conform goedgekeurde verkaveling met referte 137/0687(02) d.d. 27-02-2006.  De grenspunten zijn/worden niet gematerialiseerd.



Plandatum: 10/05/2023

Dossiernummer: OM23229



Stef Geukens, Landmeter - Expert (LAN14/1600), beëdigd voor de rechtbank van eerste aanleg te Turnhout  
 LSG bv  
 Dr. Van de Perrestraat 315  
 2440 Geel

Schaal: 1/500

Formaat: A3

Referentie AAPD: 13052 - 10129

### Coördinatenlijst - lokaal

Nr	X	Y
1	433.835	591.021
2	427.596	637.078
3	441.581	639.369
4	517.657	608.062
5	436.385	594.480
6	516.009	617.925
7	534.109	617.909
8	450.049	606.902
9	446.595	609.367
10	515.678	619.898
11	535.591	609.039
12	517.986	606.096
13	545.631	619.841
14	544.704	624.756
15	426.447	649.010
16	439.604	651.198
17	423.788	676.708
18	435.039	678.515
19	552.211	583.485
20	537.249	580.920
21	532.632	608.544
22	539.097	655.941
23	541.099	656.286
24	553.982	583.789
25	427.427	640.565