


- 63 - blad : 69 deuropening
- 63 + 63 blad : 135 deuropening
- 68 - blad : 74 deuropening
- 68 + 68 blad : 145 deuropening
- 73 - blad : 79 deuropening
- 73 + 73 blad : 155 deuropening
- 73 - blad : 84 deuropening
- 78 - 78 blad : 165 deuropening

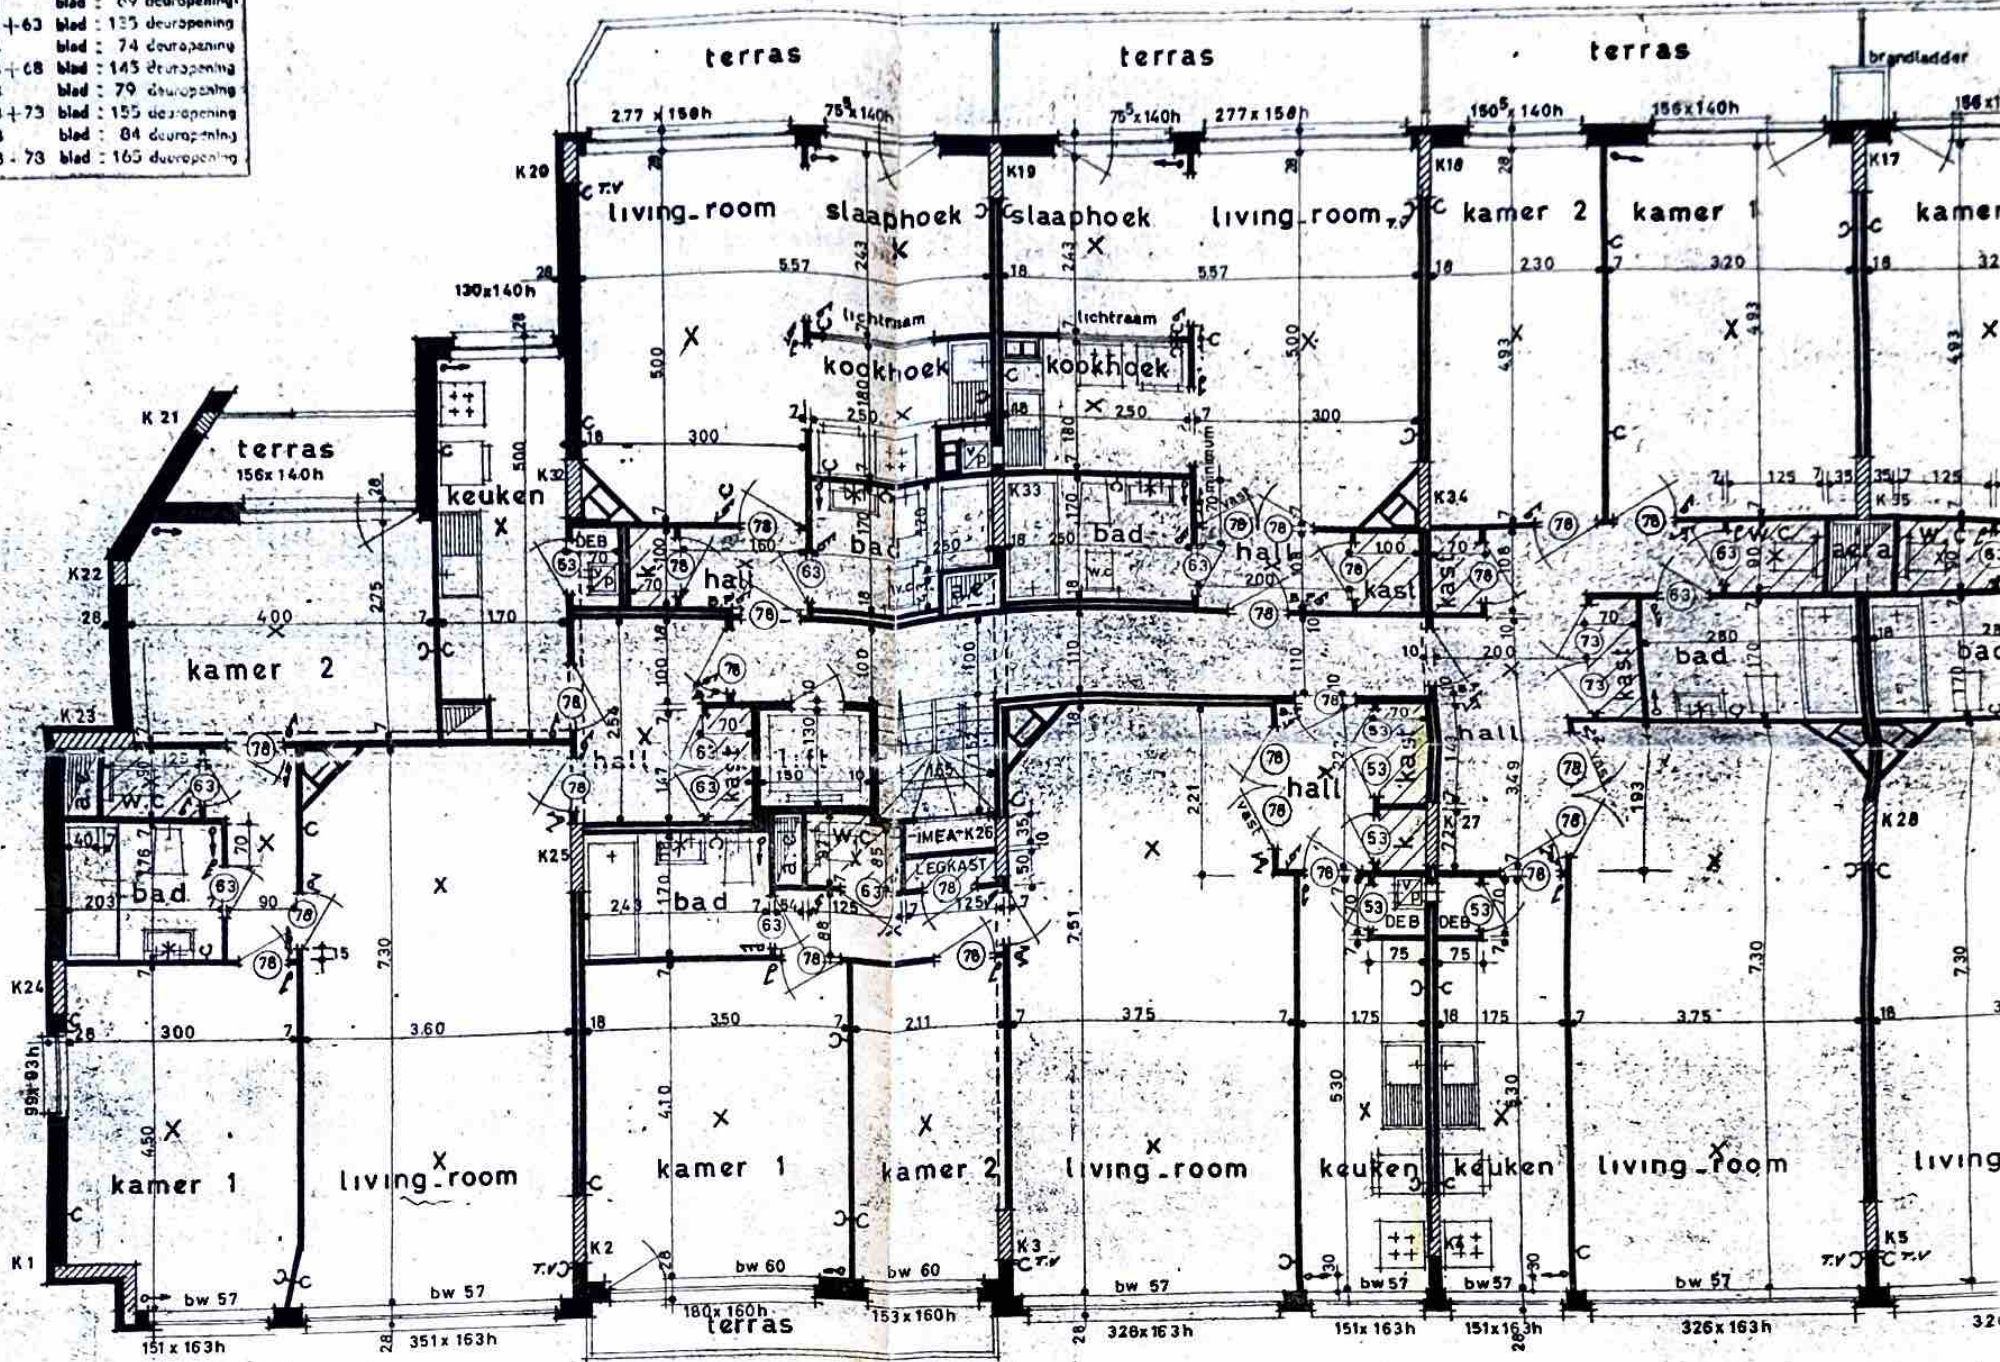

M. FRANS . M \_ DE GRAEF  
 Antwerpsestw 24  
 Mechelen